




APPENDIX 14-7

AUTOTRACKS FOR JUNCTIONS



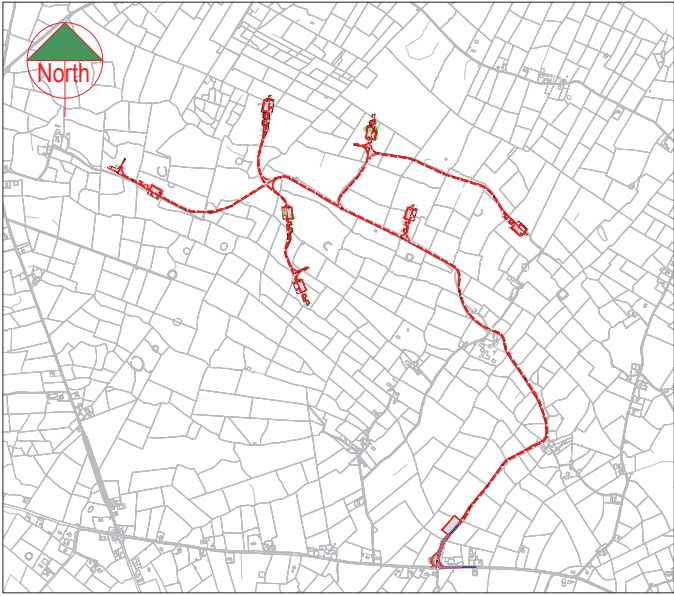



LOCATION PLAN - NORTH
SCALE: 1: 20000 @ A1




NORTH ENTRANCE
SCALE: 1: 1000 @ A1

DO NOT SCALE FROM THIS DRAWING. USE FIGURED DIMENSIONS IN ALL CASES.
VERIFY DIMENSIONS ON SITE AND REPORT ANY DISCREPANCIES TO THE DESIGNERS IMMEDIATELY.
THIS DRAWING TO BE READ IN CONJUNCTION WITH THE DESIGNERS SPECIFICATION.
© THIS DRAWING IS COPYRIGHT AND MAY ONLY BE REPRODUCED WITH THE DESIGNERS PERMISSION.

- NOTES:
1. ALL DRAWINGS ARE TO BE READ IN CONJUNCTION WITH ALL RELEVANT SPECIFICATIONS, BILLS OF QUANTITIES, ARCHITECTURAL, SERVICES AND ENGINEERING DRAWINGS.
 2. ALL LEVELS ARE IN METRES RELATED TO ORDNANCE DATUM MALIN HEAD.
 3. ANY DISCREPANCIES BETWEEN THESE DOCUMENTS SHALL BE BROUGHT TO THE ATTENTION OF THE ENGINEER.
 4. DRAWINGS ARE NOT TO BE SCALED.
 5. ALL DIMENSIONS ARE IN METERS, UNLESS NOTED OTHERWISE.

| | | | | |
|---|--------------------|--------------|----|----------|
| P01 20/01/22 ISSUED FOR INFORMATION | | CM | BS | |
| REV | DATE | DESCRIPTION | BY | APP |
| PROJECT: SEVEN HILLS WIND FARM | | | | |
| TITLE: WIND FARM AUTOTRACKS SHEET 1 | | | | |
| CLIENT:  | | | | |
| <div><div><div>Malachy Walsh and Partners Engineering and Environmental Consultants Cork Tralee London Limerick</div></div><div><div>The Elm Suite, Loughmore Centre, Rahreen Business Park, Limerick, V94 R578</div></div><div><div>Tel: +353 (0) 81 480164 Fax: +353 (0) 81 441125 E-mail: limerick@mwpl.ie Web: www.mwp.ie</div></div></div> | | | | |
| DRAWN: CM | CHECKED: PB | APPROVED: BS | | |
| DATE: 20 / 01 / 22 | SCALE @ A1: 1:1000 | | | |
| PROJECT NUMBER: 21337 | DRAWING STATUS: S2 | | | |
| DRAWING NUMBER: 21337-MWP-WF-00-DR-C-3000 | | | | REV: P01 |

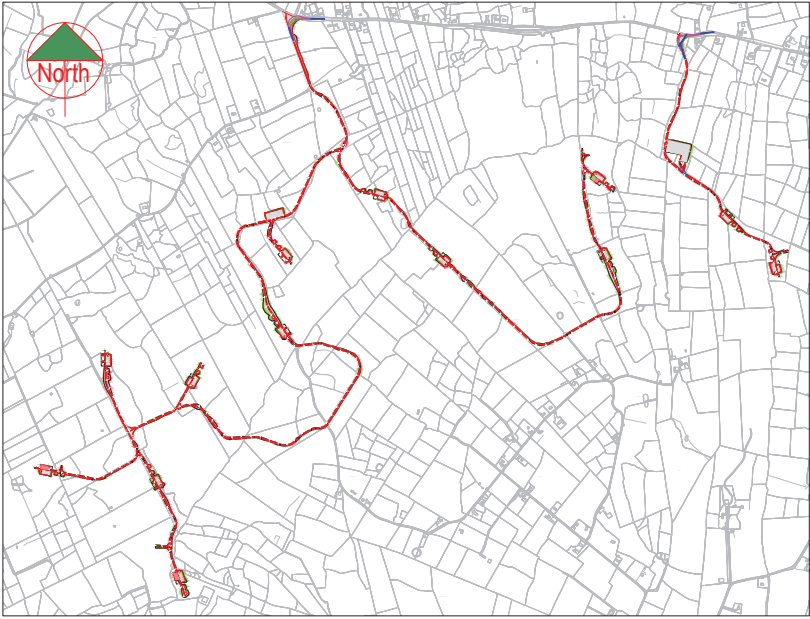




LOCATION PLAN - SOUTH
SCALE: 1: 20000 @ A1




DO NOT SCALE FROM THIS DRAWING. USE FIGURED DIMENSIONS IN ALL CASES.
VERIFY DIMENSIONS ON SITE AND REPORT ANY DISCREPANCIES TO THE DESIGNERS IMMEDIATELY.
THIS DRAWING TO BE READ IN CONJUNCTION WITH THE DESIGNERS SPECIFICATION.
© THIS DRAWING IS COPYRIGHT AND MAY ONLY BE REPRODUCED WITH THE DESIGNERS PERMISSION.

- NOTES:
1. ALL DRAWINGS ARE TO BE READ IN CONJUNCTION WITH ALL RELEVANT SPECIFICATIONS, BILLS OF QUANTITIES, ARCHITECTURAL, SERVICES AND ENGINEERING DRAWINGS.
 2. ALL LEVELS ARE IN METRES RELATED TO ORDNANCE DATUM MALIN HEAD.
 3. ANY DISCREPANCIES BETWEEN THESE DOCUMENTS SHALL BE BROUGHT TO THE ATTENTION OF THE ENGINEER.
 4. DRAWINGS ARE NOT TO BE SCALED.
 5. ALL DIMENSIONS ARE IN **METERS**, UNLESS NOTED OTHERWISE.

| | | | | |
|--|---------------------------|------------------------|--------|-----------|
| P01 | 20/01/22 | ISSUED FOR INFORMATION | CM | BS |
| REV | DATE | DESCRIPTION | BY | APP |
| PROJECT: | | | | |
| SEVEN HILLS WIND FARM | | | | |
| TITLE: | | | | |
| WIND FARM AUTOTRACKS SHEET 2 | | | | |
| CLIENT: | | | | |
|  | | | | |
|  | | | | |
| Malachy Walsh and Partners Engineering and Environmental Consultants Cork Tralee London Limerick | | | | |
|  | | | | |
| The Elm Suite, Loughmore Centre, Raheen Business Park, Limerick, V94 R578 | | | | |
| Tel: +353 (0) 81 480164 Fax: +353 (0) 81 441125 E-mail: limerick@enw.ie Web: www.mwp.ie | | | | |
| DRAWN: | CM | CHECKED: | PB | APPROVED: |
| DATE: | 20 / 01 / 22 | SCALE @ A1: | 1:1000 | |
| PROJECT NUMBER: | 21337 | DRAWING STATUS: | S2 | |
| DRAWING NUMBER: | 21337-MWP-WF-00-DR-C-3001 | REV: | P01 | |

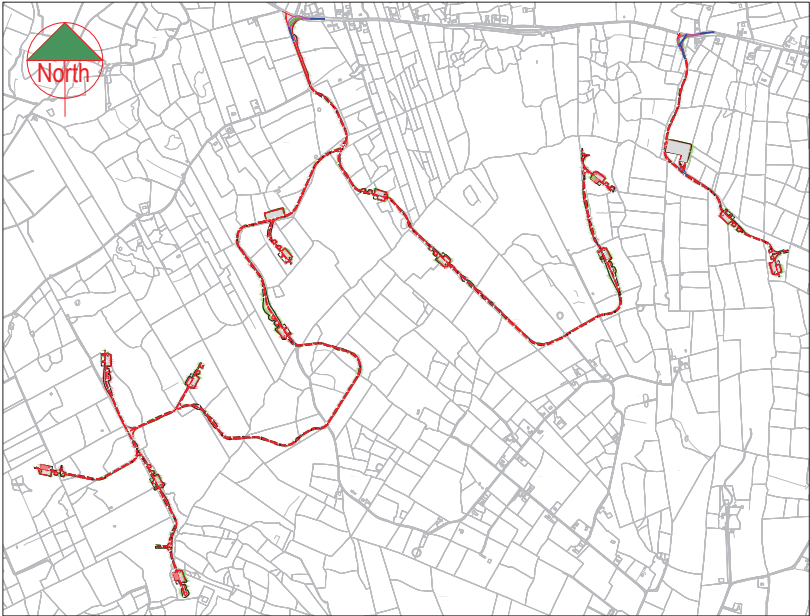

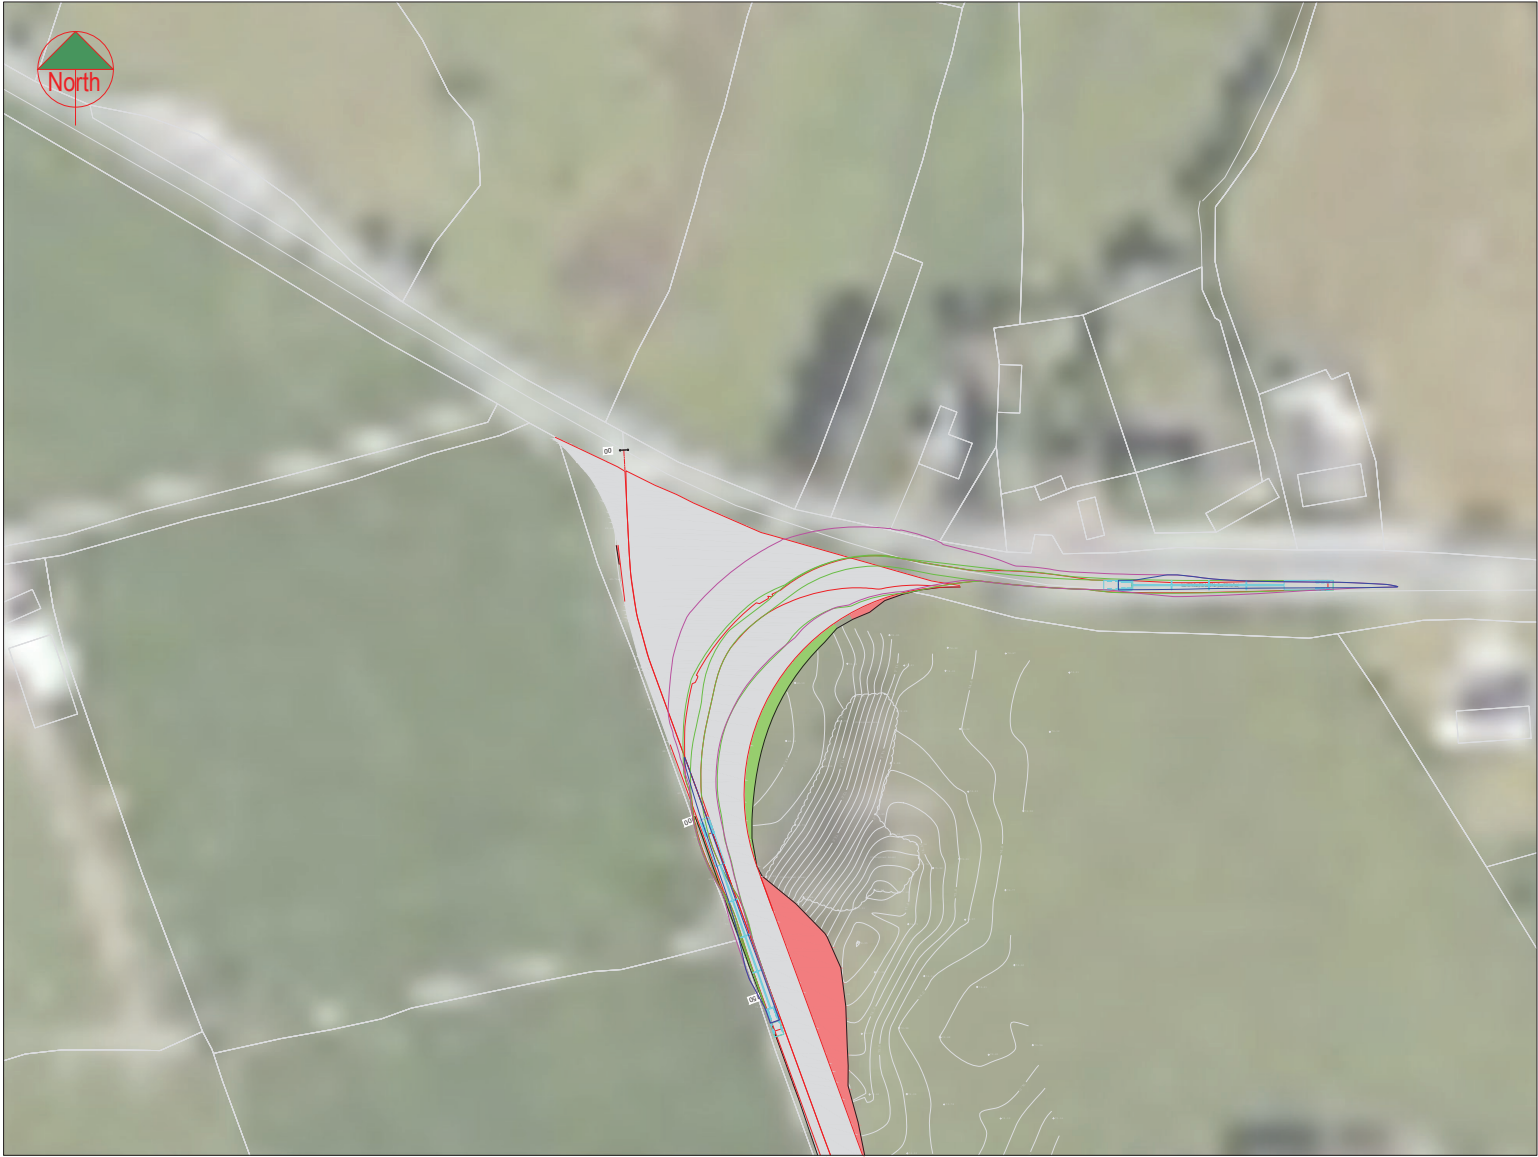


LOCATION PLAN - SOUTH
SCALE: 1: 20000 @ A1



DO NOT SCALE FROM THIS DRAWING. USE FIGURED DIMENSIONS IN ALL CASES.
VERIFY DIMENSIONS ON SITE AND REPORT ANY DISCREPANCIES TO THE DESIGNERS IMMEDIATELY.
THIS DRAWING TO BE READ IN CONJUNCTION WITH THE DESIGNERS SPECIFICATION.
© THIS DRAWING IS COPYRIGHT AND MAY ONLY BE REPRODUCED WITH THE DESIGNERS PERMISSION.

- NOTES:
1. ALL DRAWINGS ARE TO BE READ IN CONJUNCTION WITH ALL RELEVANT SPECIFICATIONS, BILLS OF QUANTITIES, ARCHITECTURAL, SERVICES AND ENGINEERING DRAWINGS.
 2. ALL LEVELS ARE IN METRES RELATED TO ORDNANCE DATUM MALIN HEAD.
 3. ANY DISCREPANCIES BETWEEN THESE DOCUMENTS SHALL BE BROUGHT TO THE ATTENTION OF THE ENGINEER.
 4. DRAWINGS ARE NOT TO BE SCALED.
 5. ALL DIMENSIONS ARE IN **METERS**, UNLESS NOTED OTHERWISE.

| | | | |
|--|--------------------|--------------|----------|
| P01 20/01/22 ISSUED FOR INFORMATION | | CM | BS |
| REV | DATE | DESCRIPTION | BY APP |
| PROJECT: SEVEN HILLS WIND FARM | | | |
| TITLE: WIND FARM AUTOTRACKS SHEET 3 | | | |
| CLIENT:  | | | |
| <div><div><div>Malachy Walsh and Partners Engineering and Environmental Consultants Cork Tralee London Limerick</div></div><div><div>The Elm Suite, Loughmore Centre, Raheen Business Park, Limerick, V94 R578</div></div><div><div>Tel: +353 (0) 81 480164 Fax: +353 (0) 81 441125 E-mail: limerick@mwpl.ie Web: www.mwpl.ie</div></div></div> | | | |
| DRAWN: CM | CHECKED: PB | APPROVED: BS | |
| DATE: 20 / 01 / 22 | SCALE @ A1: 1:1000 | | |
| PROJECT NUMBER: 21337 | DRAWING STATUS: S2 | | |
| DRAWING NUMBER: 21337-MWP-WF-00-DR-C-3002 | | | REV: P01 |